



G:\05-110\Design\Plots\Exhibits\CDD\EXHIBIT-VIC-jwc.dwg, 7/20/2007 8:15:13 AM, crews\j

SR 23 (BRANAN-CHAFFEE ROAD)

TO I-10

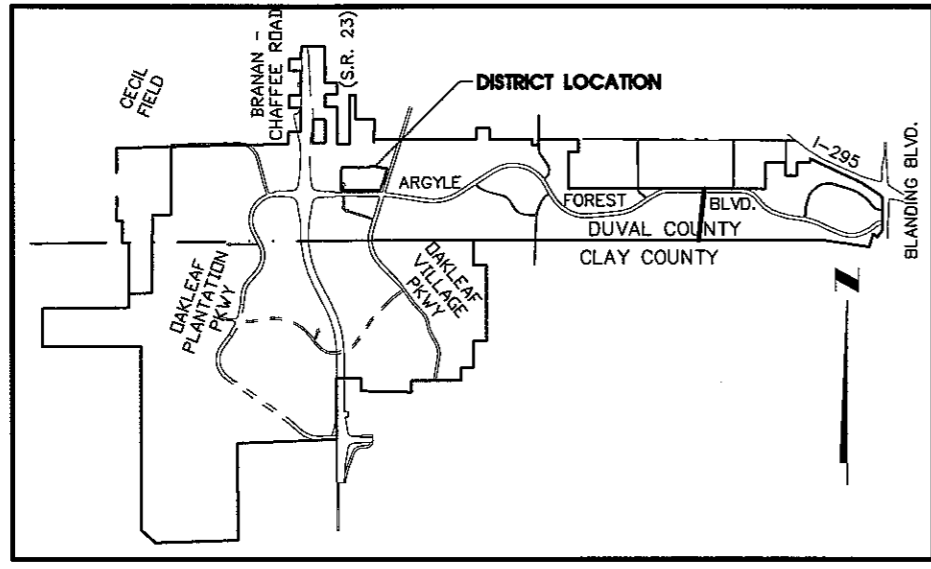

CDD BOUNDARY

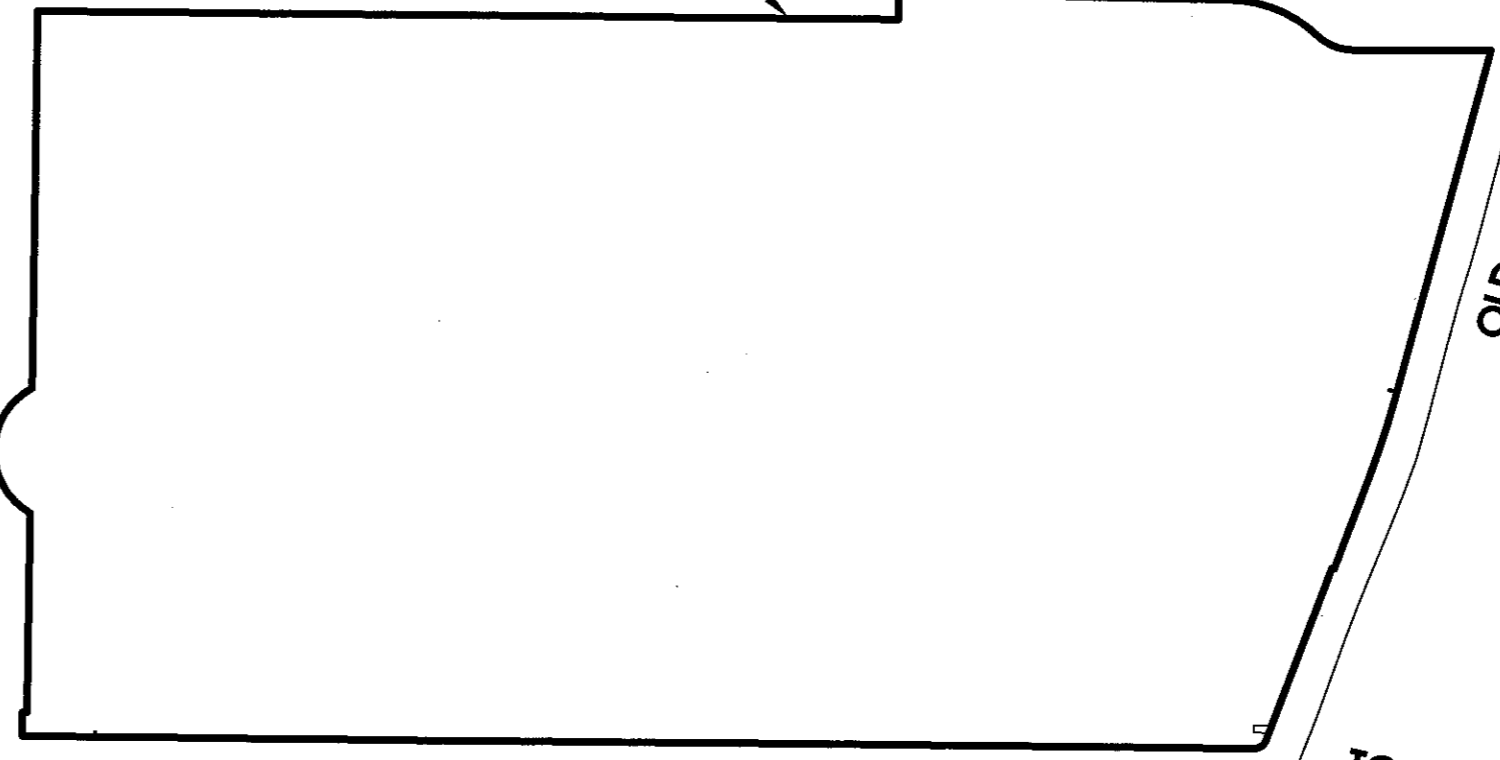

ARGYLE FOREST BLVD

BRANAN FIELD RD

TO 103 RD ST

TO BLANDING BLVD (SR 21)

<p><b>England-Thims &amp; Miller, Inc.</b> ENGINEERS - PLANNERS - SURVEYORS - LANDSCAPE ARCHITECTS 14775 OLD ST. AUGUSTINE ROAD JACKSONVILLE, FLORIDA 32266 CERTIFICATE OF AUTHORIZATION NUMBER 2884 PHONE NUMBER (904) 642-8900 FAX NUMBER (904) 642-9486</p>		<p><b>VICINITY MAP</b></p> <p>OTC COMMUNITY DEVELOPMENT DISTRICT THE SEMBLER COMPANY JACKSONVILLE, FLORIDA</p>	<p>ETW NO. 05-110 DRAWN BY: JWC, BTH, BLW DESIGNED BY: KSM, JWC, BTH CHECKED BY: KSH, P. MA DATE: 5/8/06</p>
<p>DRAWING NO.</p> <p><b>EXHIBIT</b></p> <p>1</p>		<p>REVISIONS:</p>	